


# Basel Mission Archives

## "Trinity College Ghana Proposed Dormitory Block Floor Plans"

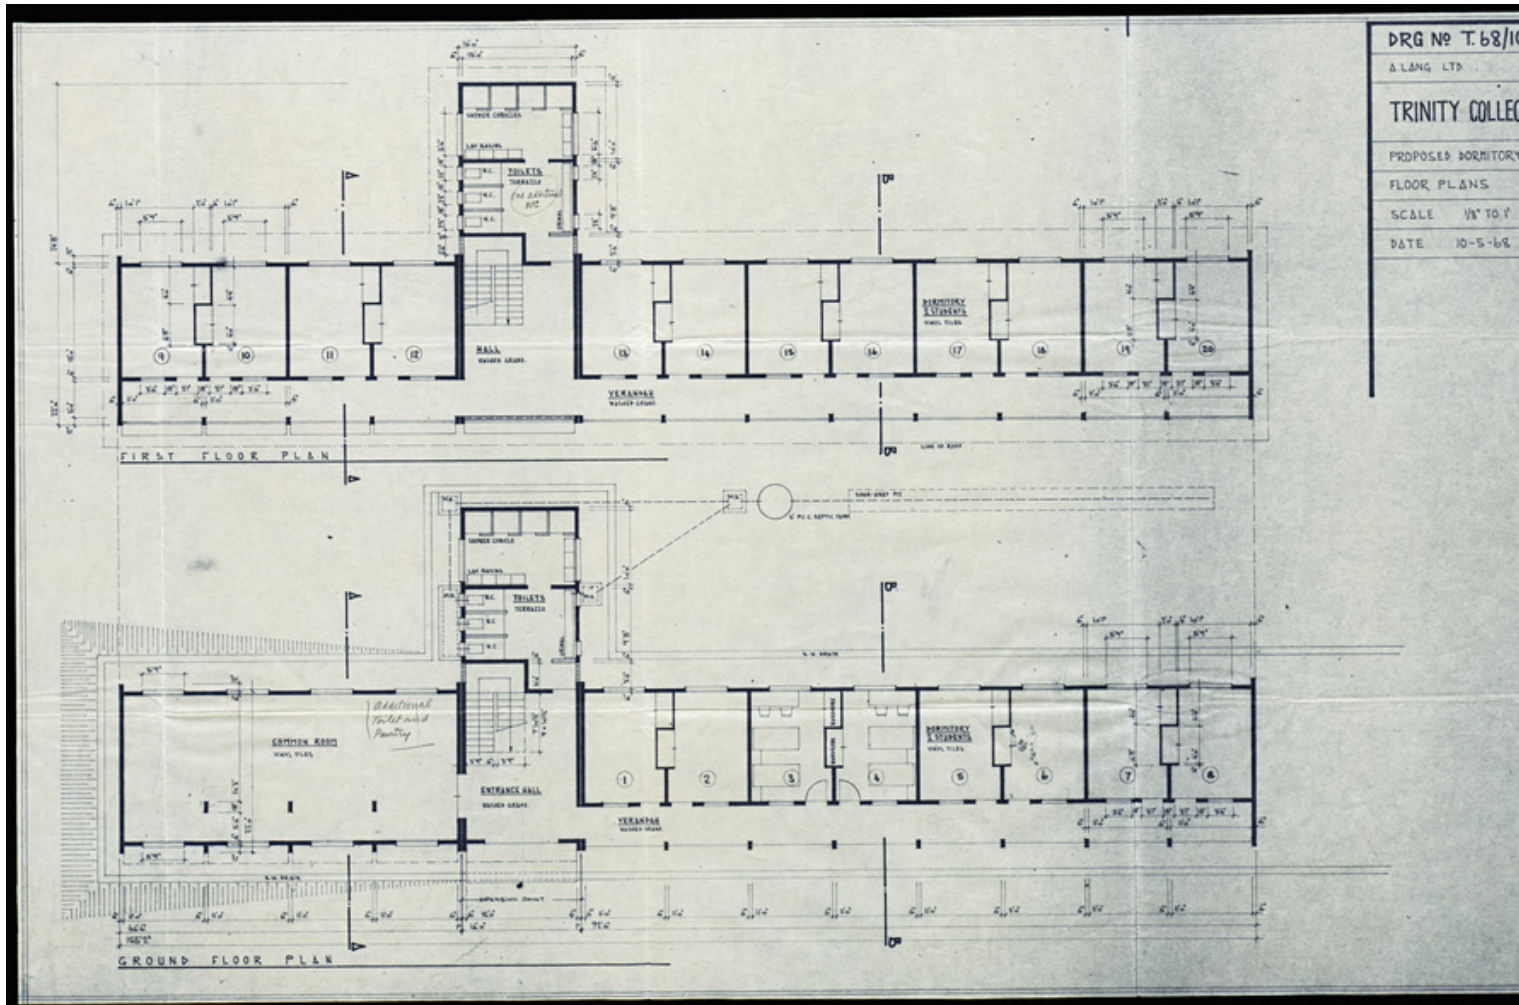

**Title:** "Trinity College Ghana Proposed Dormitory Block Floor Plans"

**Ref. number:** WZUM-31.309

**Date:** Proper date: 10.05.1968

**Subject:** [Geography]: Africa {continent}: Ghana {modern state}: Ghana {mission districts}: Accra {mission district}: Accra {place}  
[Geography]: Africa {continent}: Ghana {modern state}: Ghana  
[Archives catalogue]: Maps and plans: WZUM: WZUM-31

**Type:** Map

**Format:** [Format]: 42cm x 70cm  
[Condition]: /  
[Material]: Papier  
[Scale unit]: Nautische Meilen

# Basel Mission Archives

---

- Ordering:** Please contact us by email [info@bmarchives.org](mailto:info@bmarchives.org)
- Contact details:** Basel Mission Archives/ mission 21, Missionstrasse 21, 4003 Basel, tel. (+41 61 260 2232), fax: (+41 61 260 2268), [info@bmarchives.org](mailto:info@bmarchives.org)
- Rights:** All the images (photographic and non- photographic) made available in this collection are the property of the Basel Mission / mission 21. The Basel Mission claims copyright on the images in their possession and requires those - both individuals and organisations - publishing any of the images, to pay a users fee.