


# Basel Mission Archives

"Grundriss der Wohnung des Seminar Vorstehers Mangalur - Projektirter Umbau - Jetzt bestehender Bau"

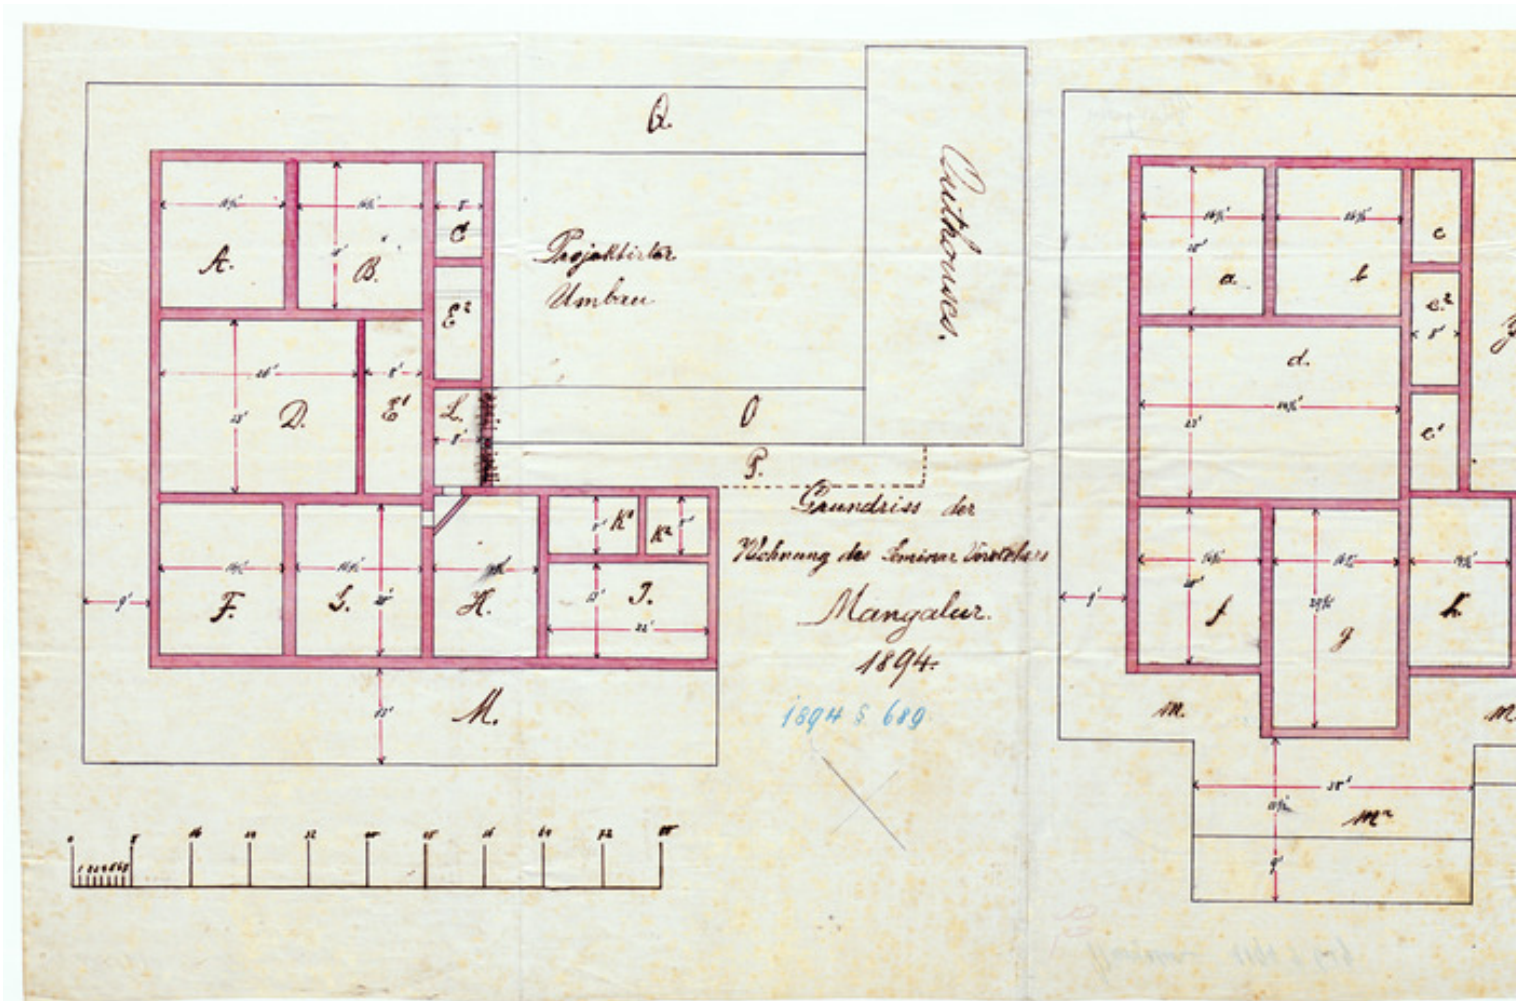

**Title:** "Grundriss der Wohnung des Seminar Vorstehers Mangalur - Projektirter Umbau - Jetzt bestehender Bau"

**Ref. number:** C-31.2,3a#2.35

**Date:** Date late: 1899  
Proper date: 1845 - 1899

**Subject:** [Individuals]: Saldhana, P.  
[Geography]: Indien  
[Geography]: Mangalur  
[Archives catalogue]: Maps and plans: C - India: C-31: C-31.2: C-31.2,3a

**Type:** Map

**Format:** [Format]: 42cm x 86cm  
[Condition]: -!  
[Detail]: Haus  
[Material]: Verbund geleimt

# Basel Mission Archives

---

[Scale unit]: unbekannt  
[Relevance]: /

- Ordering:** Please contact us by email [info@bmarchives.org](mailto:info@bmarchives.org)
- Contact details:** Basel Mission Archives/ mission 21, Missionstrasse 21, 4003 Basel, tel. (+41 61 260 2232), fax: (+41 61 260 2268), [info@bmarchives.org](mailto:info@bmarchives.org)
- Rights:** All the images (photographic and non- photographic) made available in this collection are the property of the Basel Mission / mission 21. The Basel Mission claims copyright on the images in their possession and requires those - both individuals and organisations - publishing any of the images, to pay a users fee.