


Basel Mission Archives

"Bali - Grundriss von Erdgeschoss Haus II. Masstab 1:100. Beilage zu [...] Tischhauser v. 13.6.32."

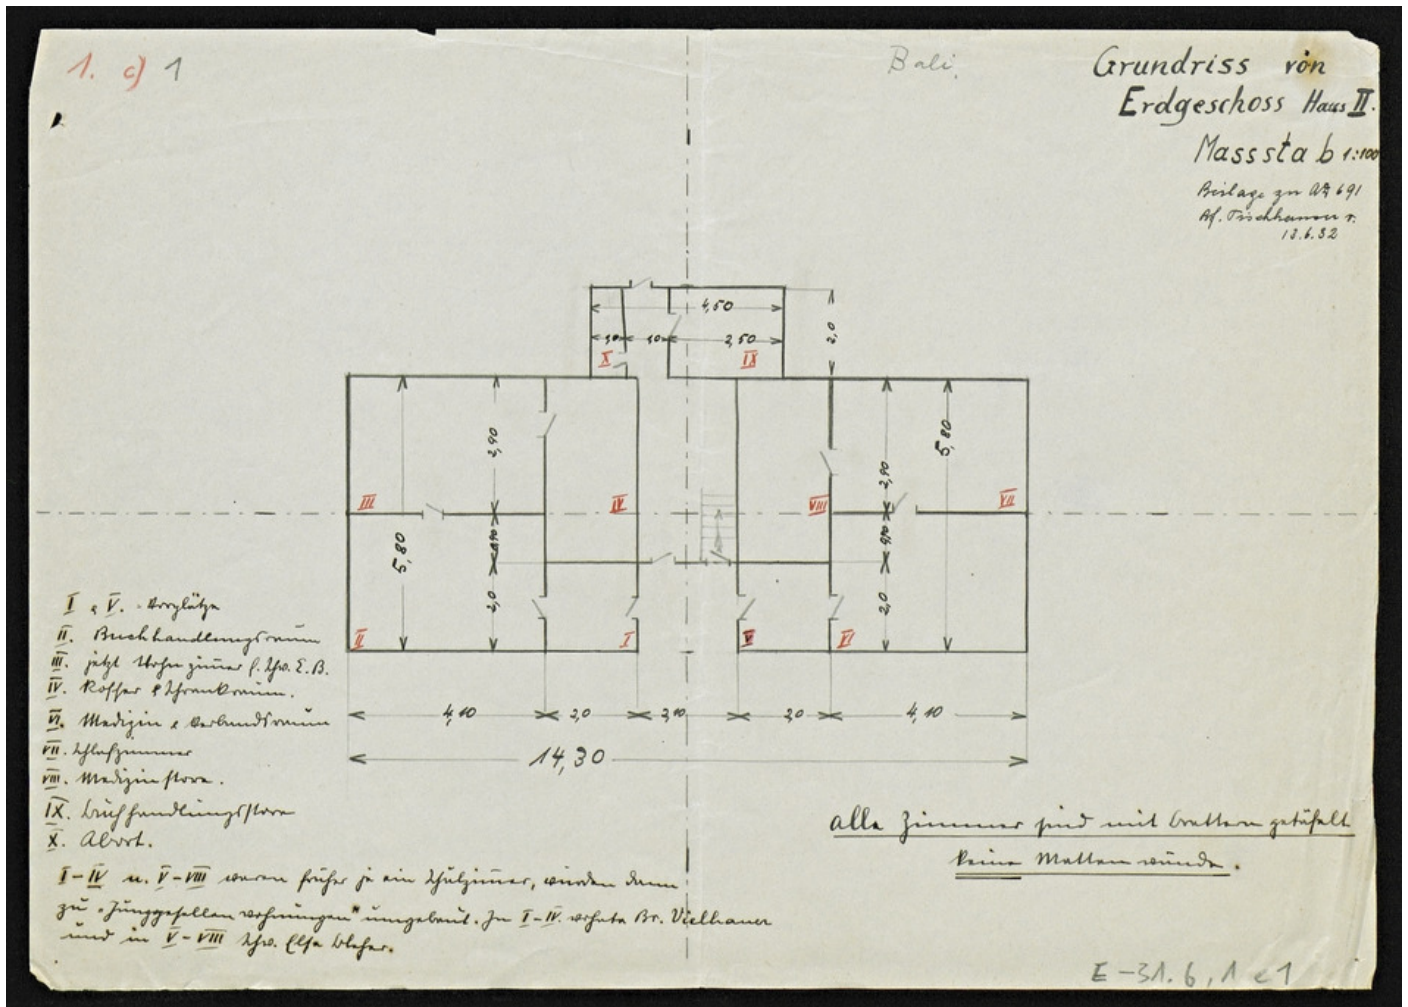

Title: "Bali - Grundriss von Erdgeschoss Haus II. Masstab 1:100. Beilage zu [...] Tischhauser v. 13.6.32."

Ref. number: E-31.06,01#c01

Date: Date late: 1948
Proper date: 1905 - 1948

Subject: [Individuals]: Dorsch, H.
[Individuals]: Leimbacher, R.
[Individuals]: Tischhauser, G.
[Individuals]: Schneider
[Individuals]: Schwarz, G.
[Individuals]: Stendle
[Geography]: Africa {continent}: Cameroon {modern state}: North West Province {province}: Mezam {division}: Bali {region}: Bali {place}
[Geography]: Africa {continent}: West Africa: Cameroon
[Archives catalogue]: Maps and plans: E - Cameroon maps and plans: E-31:

Basel Mission Archives

E-31.06: E-31.06,01

Type: Map

Format: [Format]: 21cm x 30cm
[Scale]: 100
[Condition]: -!
[Detail]: Haus
[Material]: Papier
[Scale unit]: unbekannt
[Relevance]: /

Ordering: Please contact us by email info@bmarchives.org

Contact details: Basel Mission Archives/ mission 21, Missionstrasse 21, 4003 Basel, tel. (+41 61 260 2232), fax: (+41 61 260 2268), info@bmarchives.org

Rights: All the images (photographic and non- photographic) made available in this collection are the property of the Basel Mission / mission 21. The Basel Mission claims copyright on the images in their possession and requires those - both individuals and organisations - publishing any of the images, to pay a users fee.