


Basel Mission Archives

"Plan of proposed Church, Parapperi. Side elevation. Sheet No. 4. "

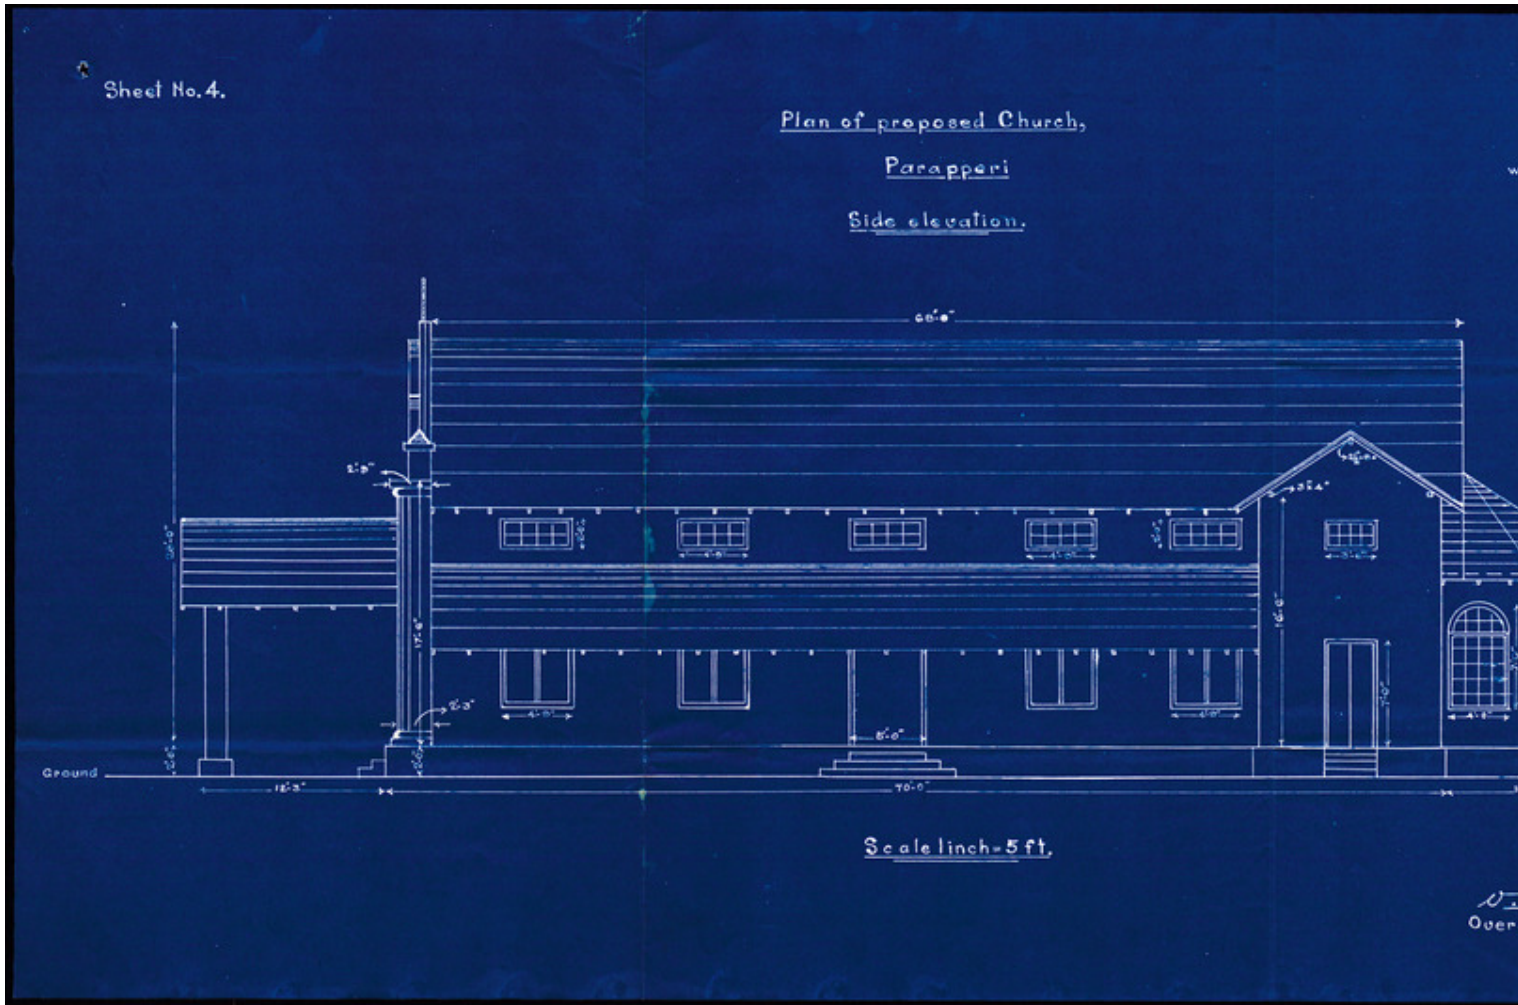

Title: "Plan of proposed Church, Parapperi. Side elevation. Sheet No. 4. "

Alternate title: Plan of proposed Church, Parapperi. Side elevation. Sheet No. 4.

Ref. number: C-31.2,6#02

Date: Proper date: 1935

Subject: [Geography]: Indien
[Geography]: Parrapperi
[Archives catalogue]: Maps and plans: C - India: C-31: C-31.2: C-31.2,6

Type: Map

Format: [Format]: 33cm x 60cm
[Condition]: /
[Detail]: Haus
[Material]: Papier
[Scale unit]: Feet
[Relevance]: /

Basel Mission Archives

- Ordering:** Please contact us by email info@bmarchives.org
- Contact details:** Basel Mission Archives/ mission 21, Missionstrasse 21, 4003 Basel, tel. (+41 61 260 2232), fax: (+41 61 260 2268), info@bmarchives.org
- Rights:** All the images (photographic and non- photographic) made available in this collection are the property of the Basel Mission / mission 21. The Basel Mission claims copyright on the images in their possession and requires those - both individuals and organisations - publishing any of the images, to pay a users fee.