


Basel Mission Archives

"Proposed Building at Arcourt for Union Trading Company Ltd.. Ground Floor Plan"

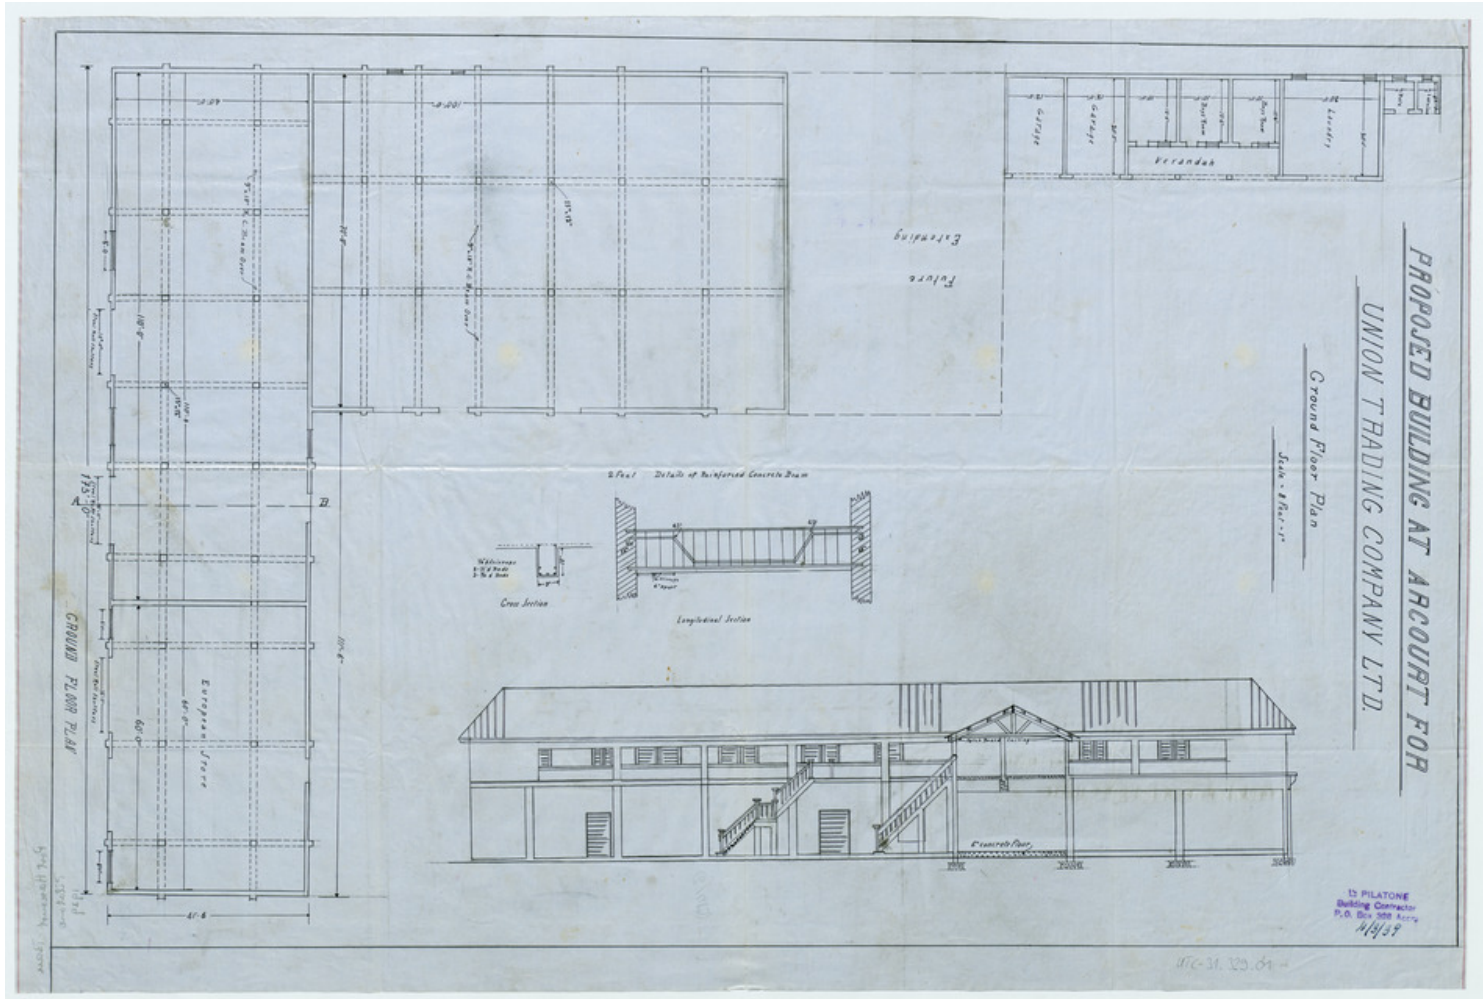

Title: "Proposed Building at Arcourt for Union Trading Company Ltd.. Ground Floor Plan"

Ref. number: UTC-31.329.01

Date: Proper date: 1939

Subject: [Geography]: Nigeria
[Geography]: Port Harcourt
[Archives catalogue]: Maps and plans: UTC: UTC-31: UTC-31.329

Type: Map

Format: [Format]: 65cm x 97cm
[Condition]: /
[Detail]: Haus
[Material]: Wachspapier
[Scale unit]: Feet
[Relevance]: /

Basel Mission Archives

- Ordering:** Please contact us by email info@bmarchives.org
- Contact details:** Basel Mission Archives/ mission 21, Missionstrasse 21, 4003 Basel, tel. (+41 61 260 2232), fax: (+41 61 260 2268), info@bmarchives.org
- Rights:** All the images (photographic and non- photographic) made available in this collection are the property of the Basel Mission / mission 21. The Basel Mission claims copyright on the images in their possession and requires those - both individuals and organisations - publishing any of the images, to pay a users fee.