


Basel Mission Archives

"Evang. Mission in Basel Hauptgebäude Grundplan des dritten Stockes Grundplan des Dachgeschosses"

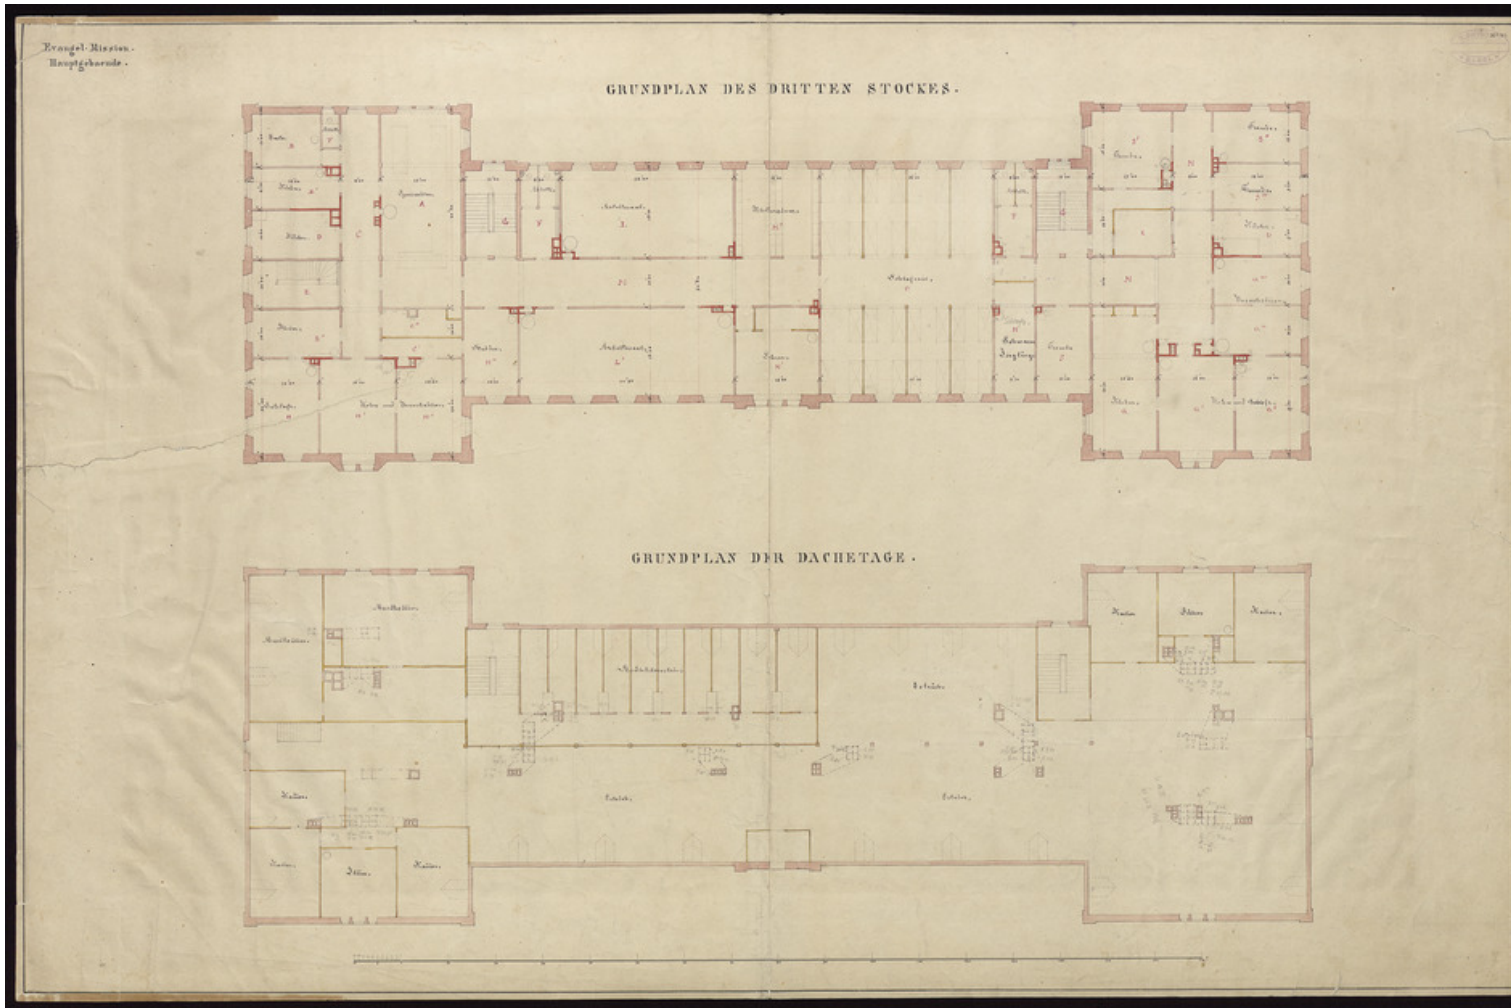

Title: "Evang. Mission in Basel Hauptgebäude Grundplan des dritten Stockes Grundplan des Dachgeschosses"

Ref. number: QS-31-019

Creator: Stehlin, Johann Jakob

Date: Proper date: [Ohne Angabe]

Subject: [Individuals]: Stehlin, Johann Jakob
[Geography]: Europe
[Geography]: Basel
[Archives catalogue]: Maps and plans: QS: QS-31

Type: Map

Format: [Format]: 62cm x 95cm
[Condition]: -
[Material]: Papier

Basel Mission Archives

[Scale unit]: ohne Angabe

- Ordering:** Please contact us by email info@bmarchives.org
- Contact details:** Basel Mission Archives/ mission 21, Missionstrasse 21, 4003 Basel, tel. (+41 61 260 2232), fax: (+41 61 260 2268), info@bmarchives.org
- Rights:** All the images (photographic and non- photographic) made available in this collection are the property of the Basel Mission / mission 21. The Basel Mission claims copyright on the images in their possession and requires those - both individuals and organisations - publishing any of the images, to pay a users fee.