


Basel Mission Archives

"Missionshaus Basel. Umbau 3. Stock. Grundriss"

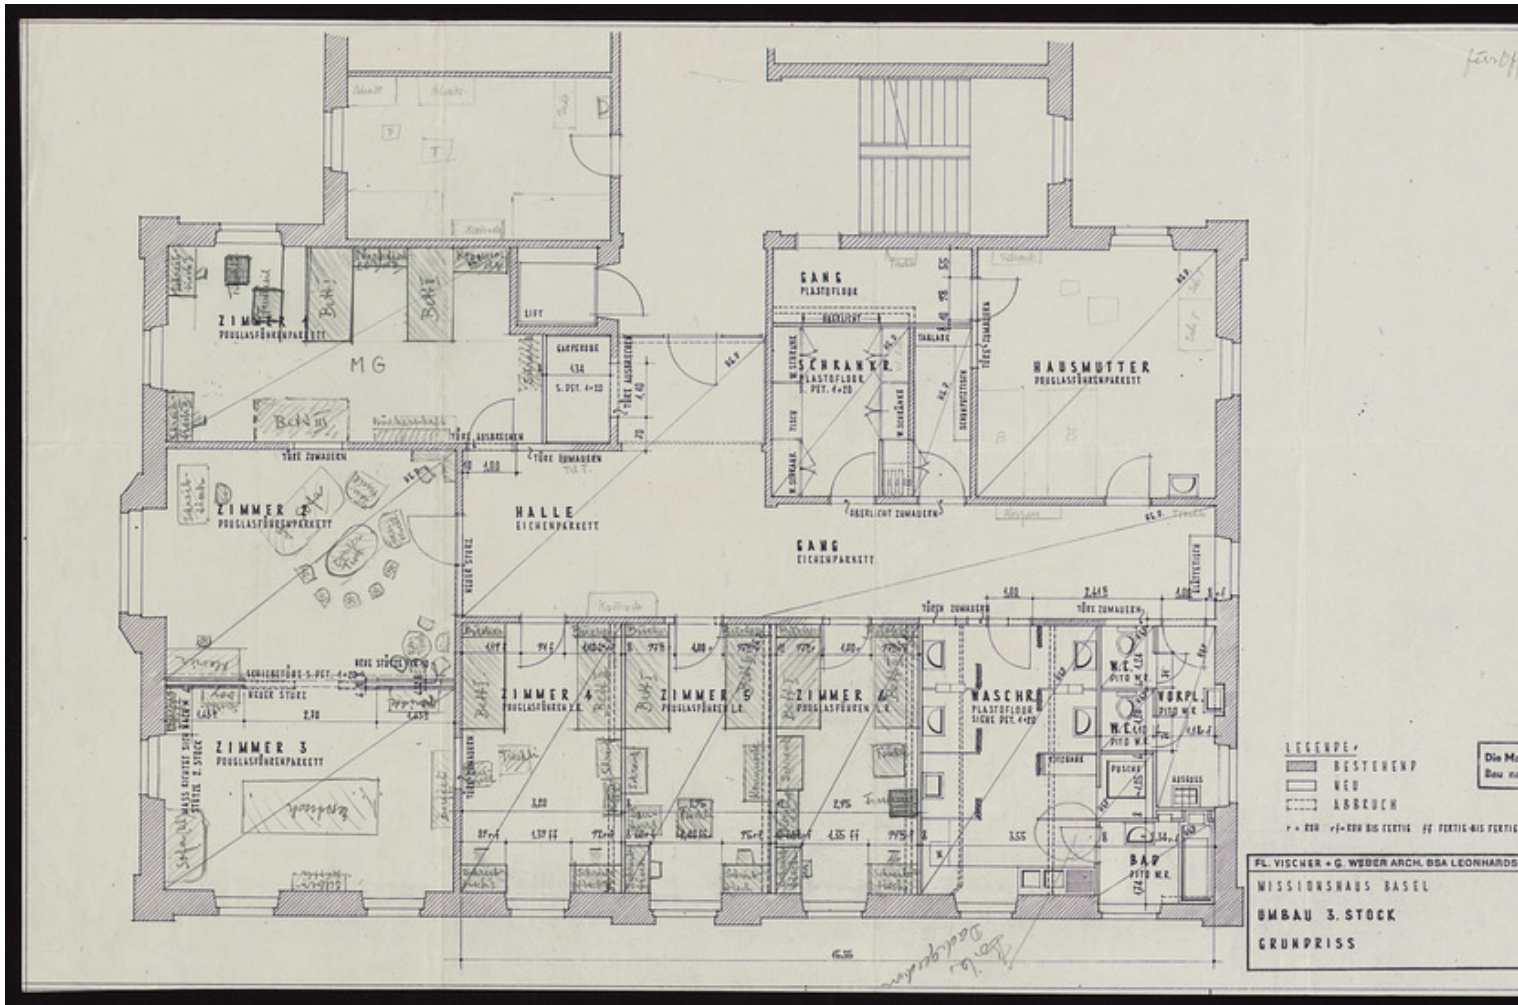

Title: "Missionshaus Basel. Umbau 3. Stock. Grundriss"

Ref. number: QS-31-079

Date: Proper date: 25.04.1960

Subject: [Geography]: Europe
[Geography]: Basel
[Archives catalogue]: Maps and plans: QS: QS-31

Type: Map

Format: [Format]: 40cm x 70cm
[Condition]: -
[Material]: Papier
[Scale unit]: ohne Angabe

Ordering: Please contact us by email info@bmarchives.org

Basel Mission Archives

Contact details: Basel Mission Archives/ mission 21, Missionstrasse 21, 4003 Basel, tel. (+41 61 260 2232), fax: (+41 61 260 2268), info@bmarchives.org

Rights: All the images (photographic and non- photographic) made available in this collection are the property of the Basel Mission / mission 21. The Basel Mission claims copyright on the images in their possession and requires those - both individuals and organisations - publishing any of the images, to pay a users fee.